


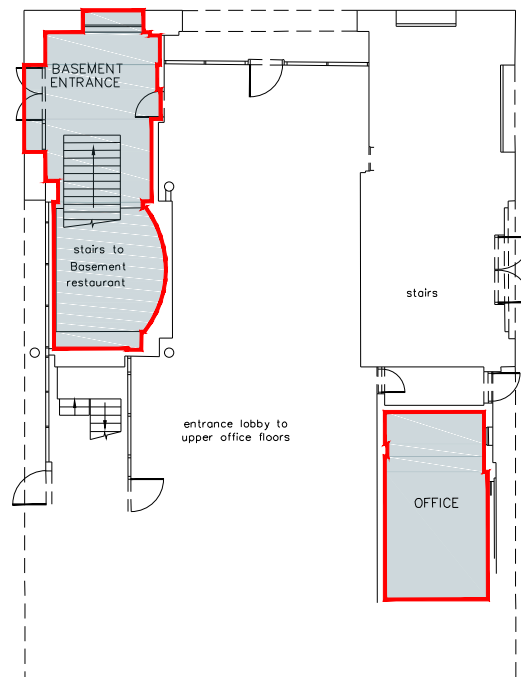


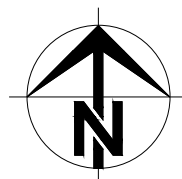


GROUND FLOOR PLAN

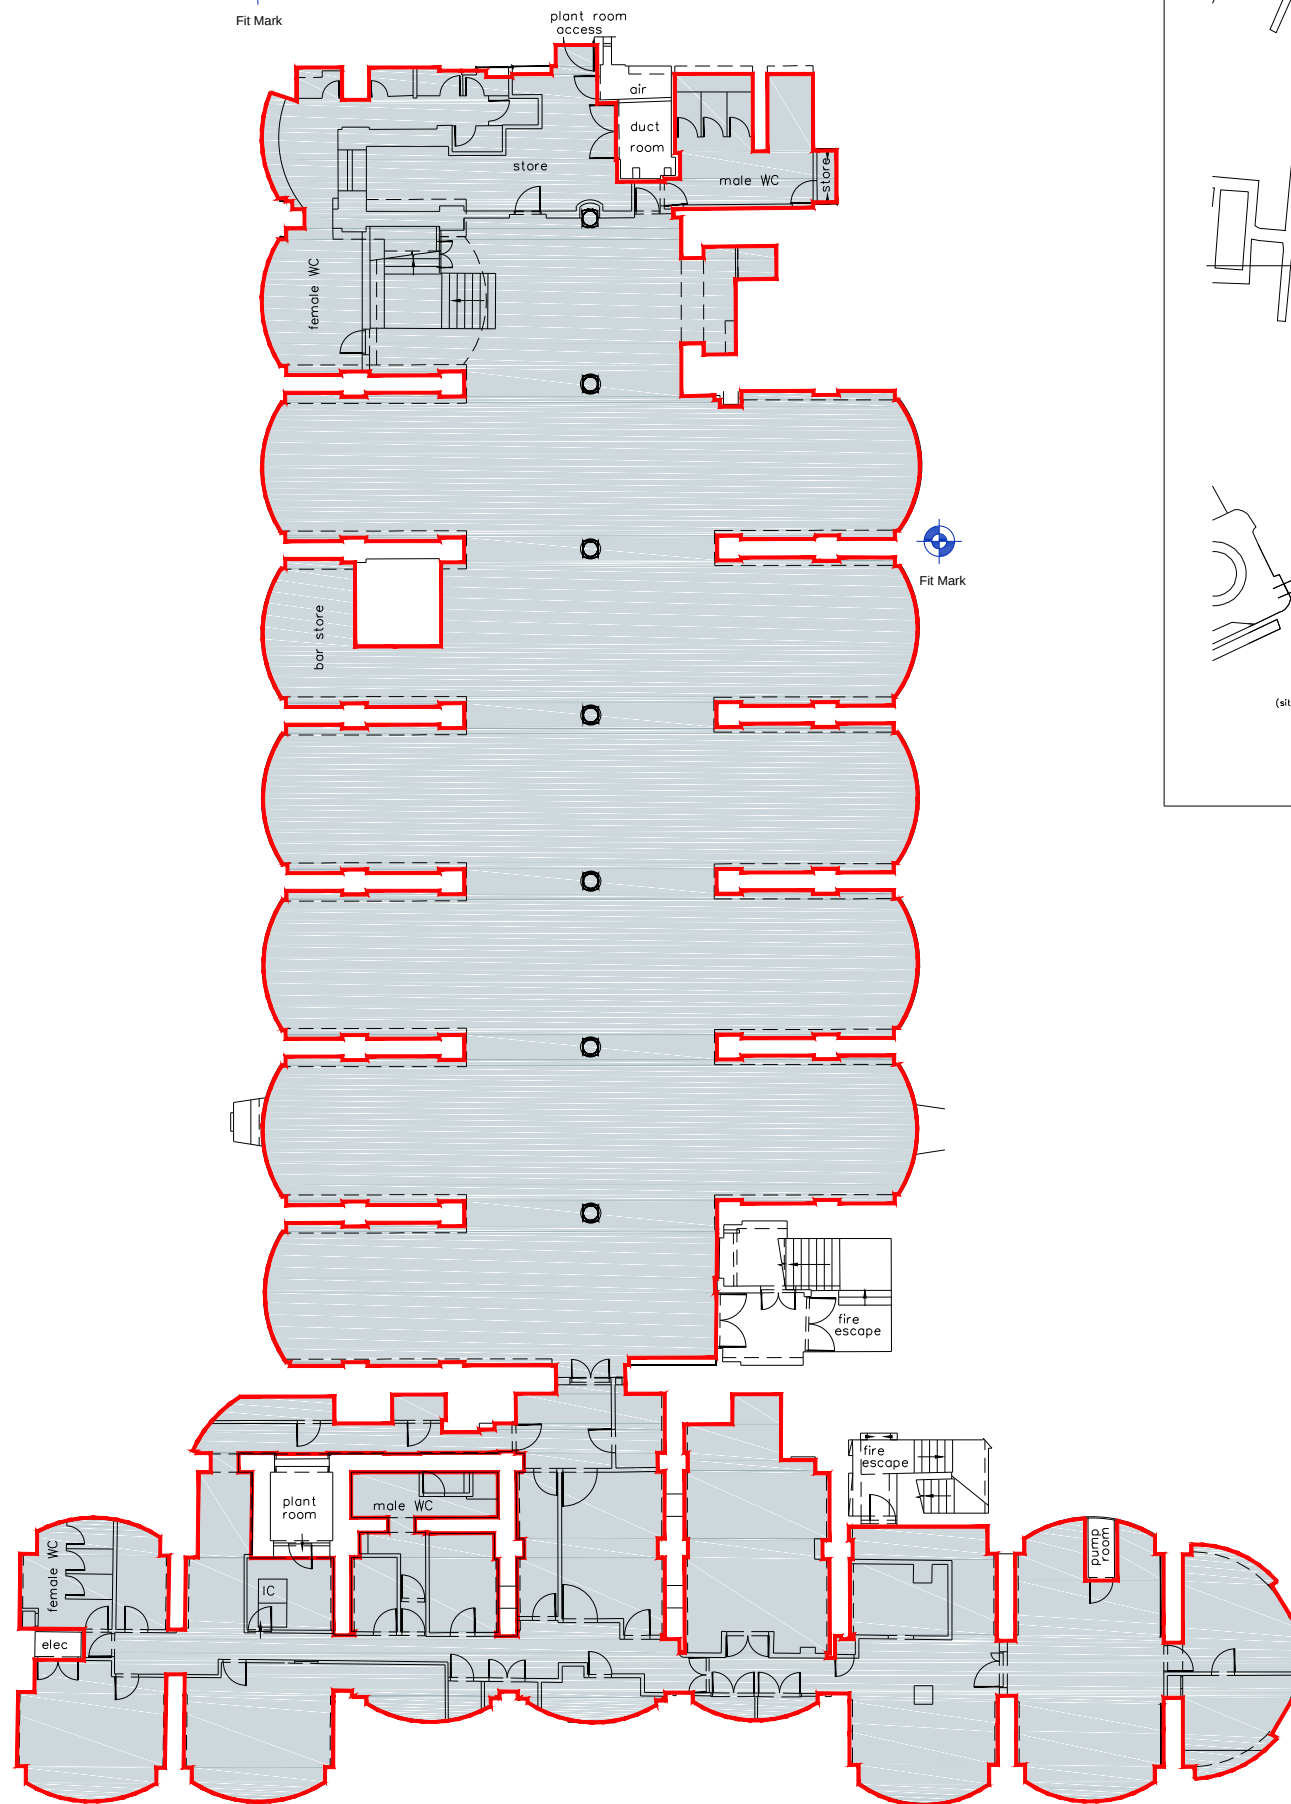

INDICATIVE

 

BASEMENT FLOOR PLAN

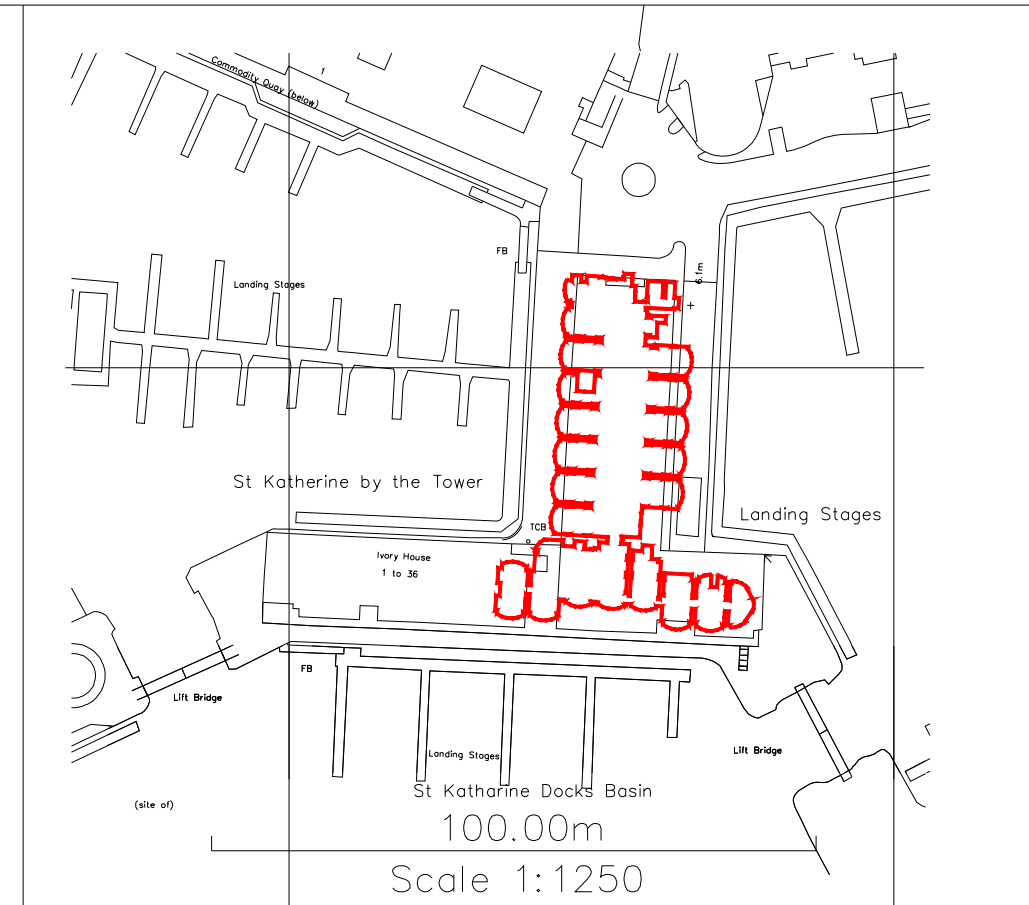

CSL SURVEYS (STEVENAGE) LTD
16 LEYDEN ROAD, STEVENAGE,
HERTFORDSHIRE, SG1 2BP
TEL: (01438) 728 441 FAX: (01438) 742 435
email: mail@cslsurveys.com
http://www.cslsurveys.com

Project
**IVORY HOUSE
ST KATHARINE DOCK
LONDON E1W 1AT**

Title
**BASEMENT RESTAURANT
LEASE PLAN**

Client
MPG ST KATHARINE 2 LP

Project No	Revision	Dwg No.
05521G	F0	1 of 3
Plot Scale	Sheet Size	Date
1:250	A3	OCTOBER 2021